


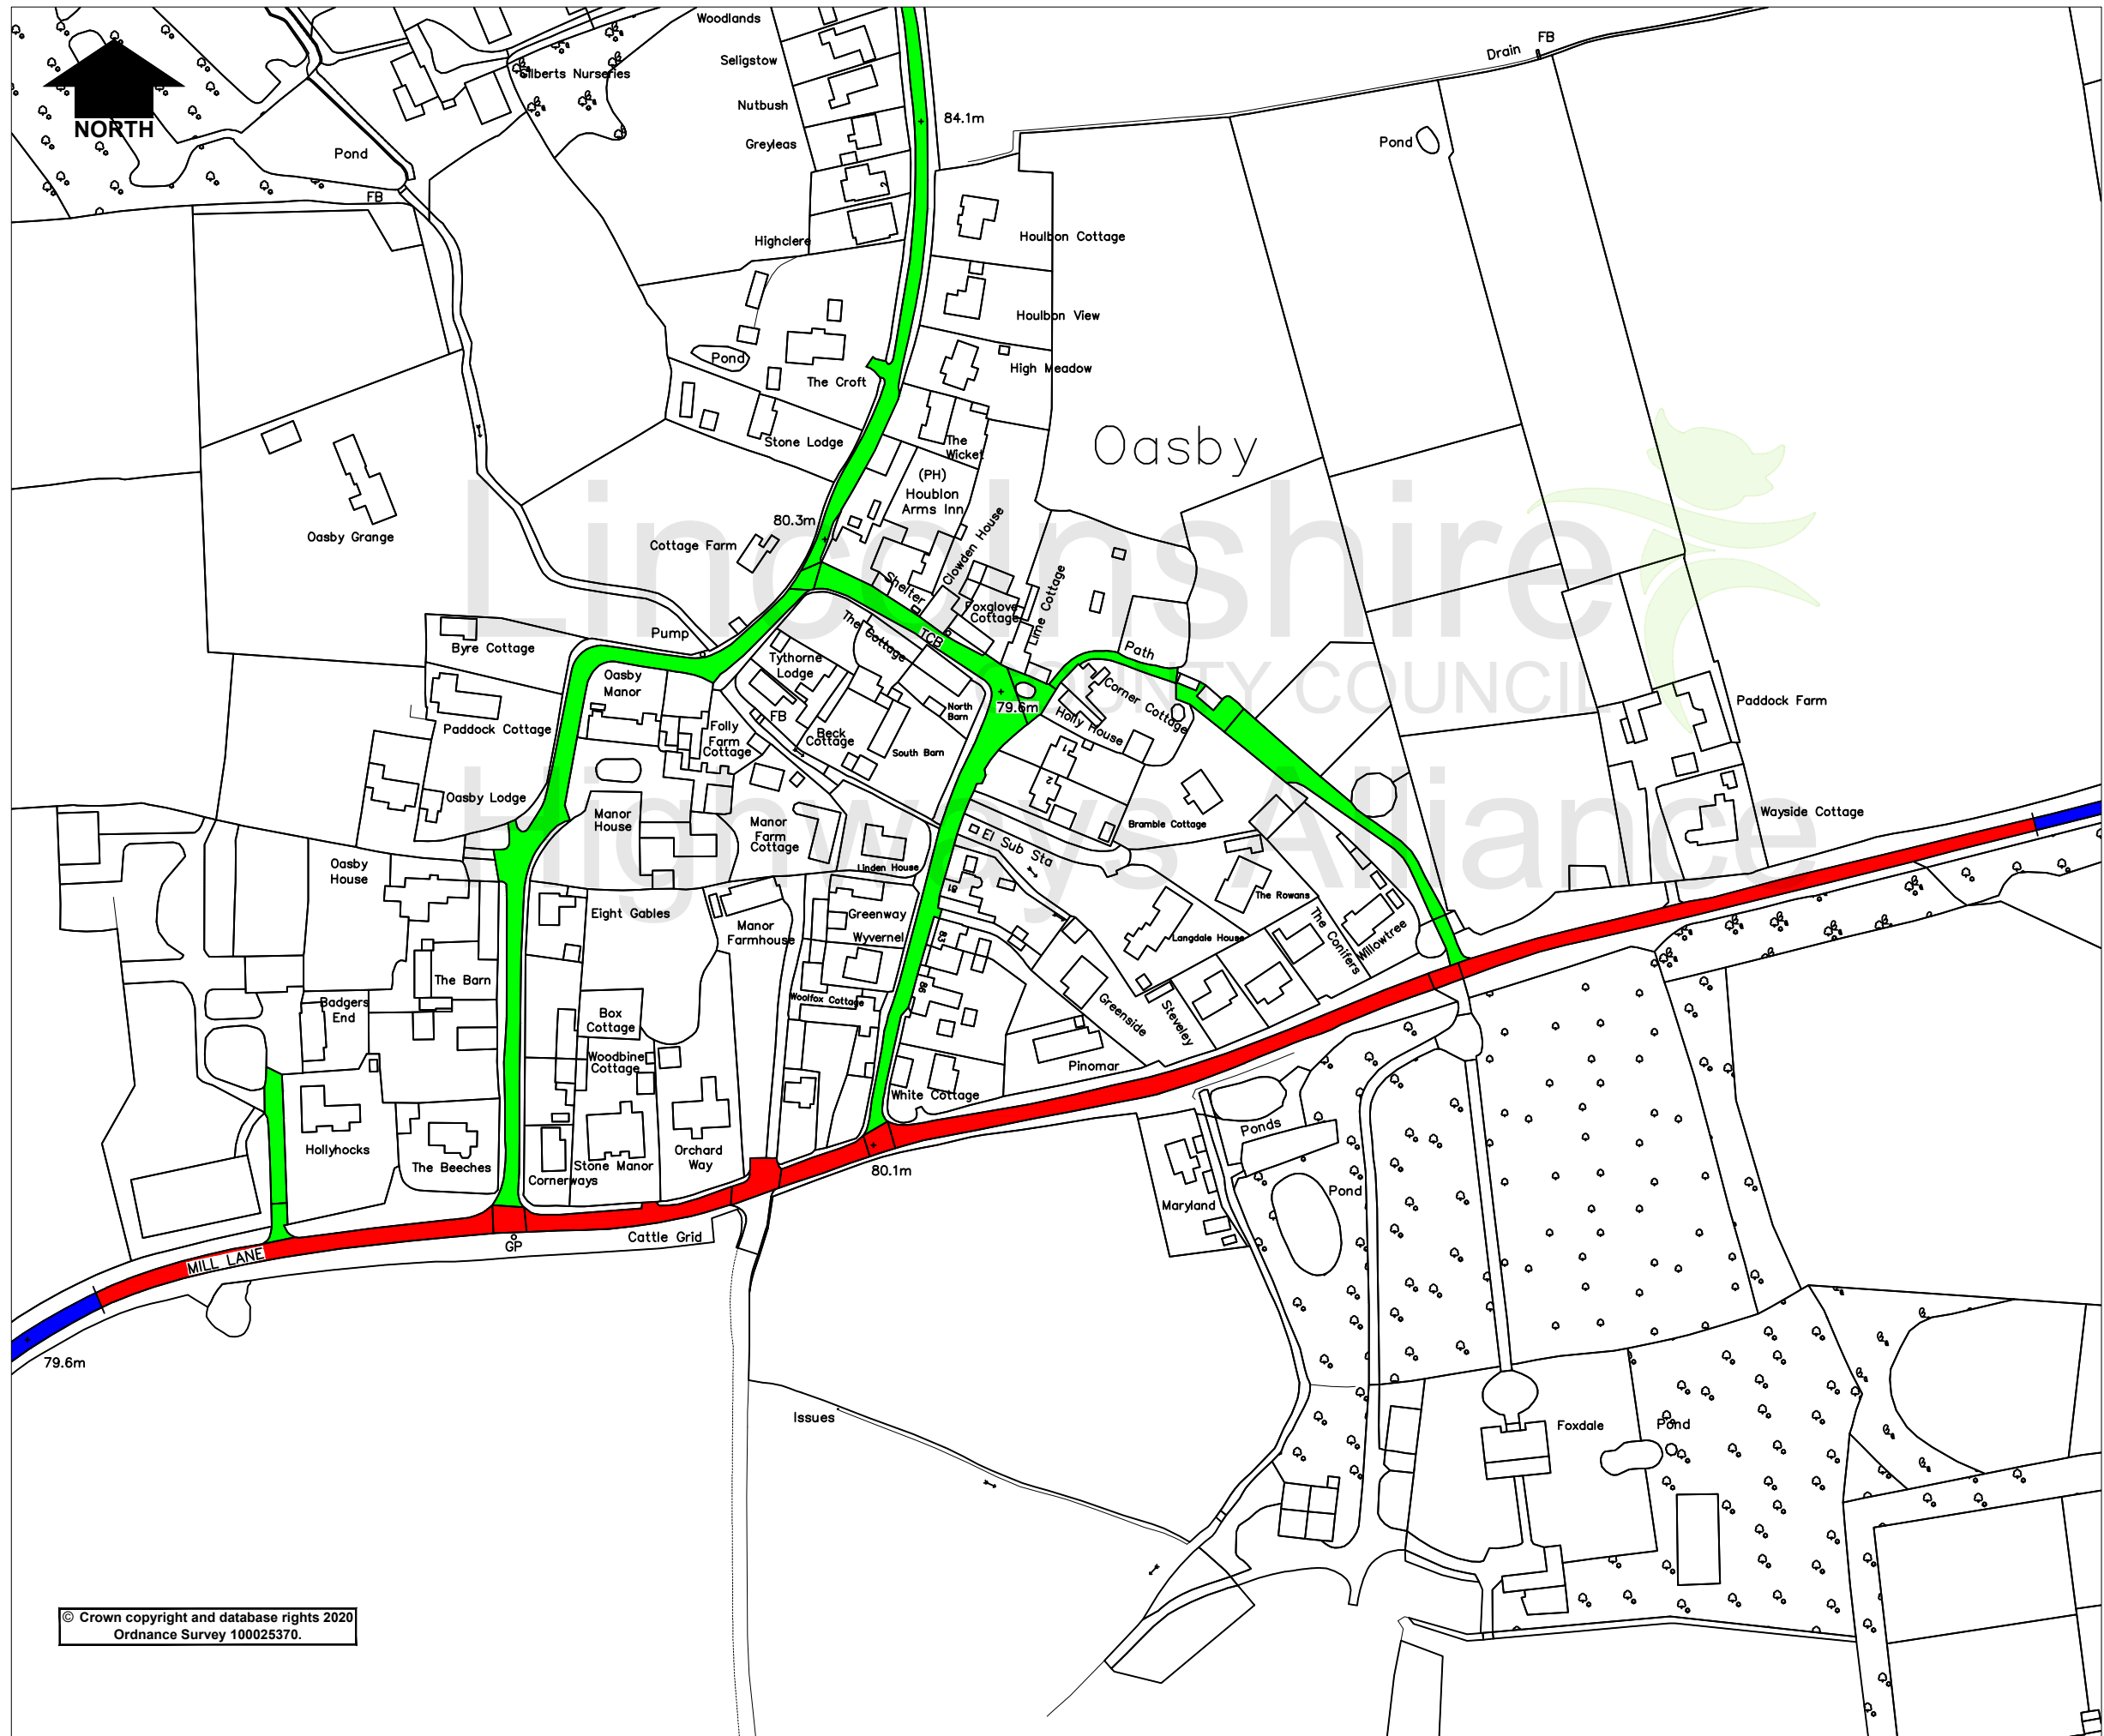

KEY

Proposed 30mph,
Existing 40mph Speed
Limit

Existing 30mph Speed
Limit

Existing National Speed
Limit

Rev.	Description	Drawn	Ch'kd	Auth	Date
Project Proposed 30mph Speed Limit					
Status		Project No. 268/001/NH			
Drawing Title Oasby - Mill Lane					
Scale NTS		Drawn NH		Date FEB 23	
		Ch'kd		Date	
		Auth		Traced	
Drawing No. 268/001/NH				Rev. 0	

Lincolnshire
COUNTY COUNCIL

Highways Alliance

Lancaster House, 36 Orchard Street,
Lincoln, LN1 1XX